
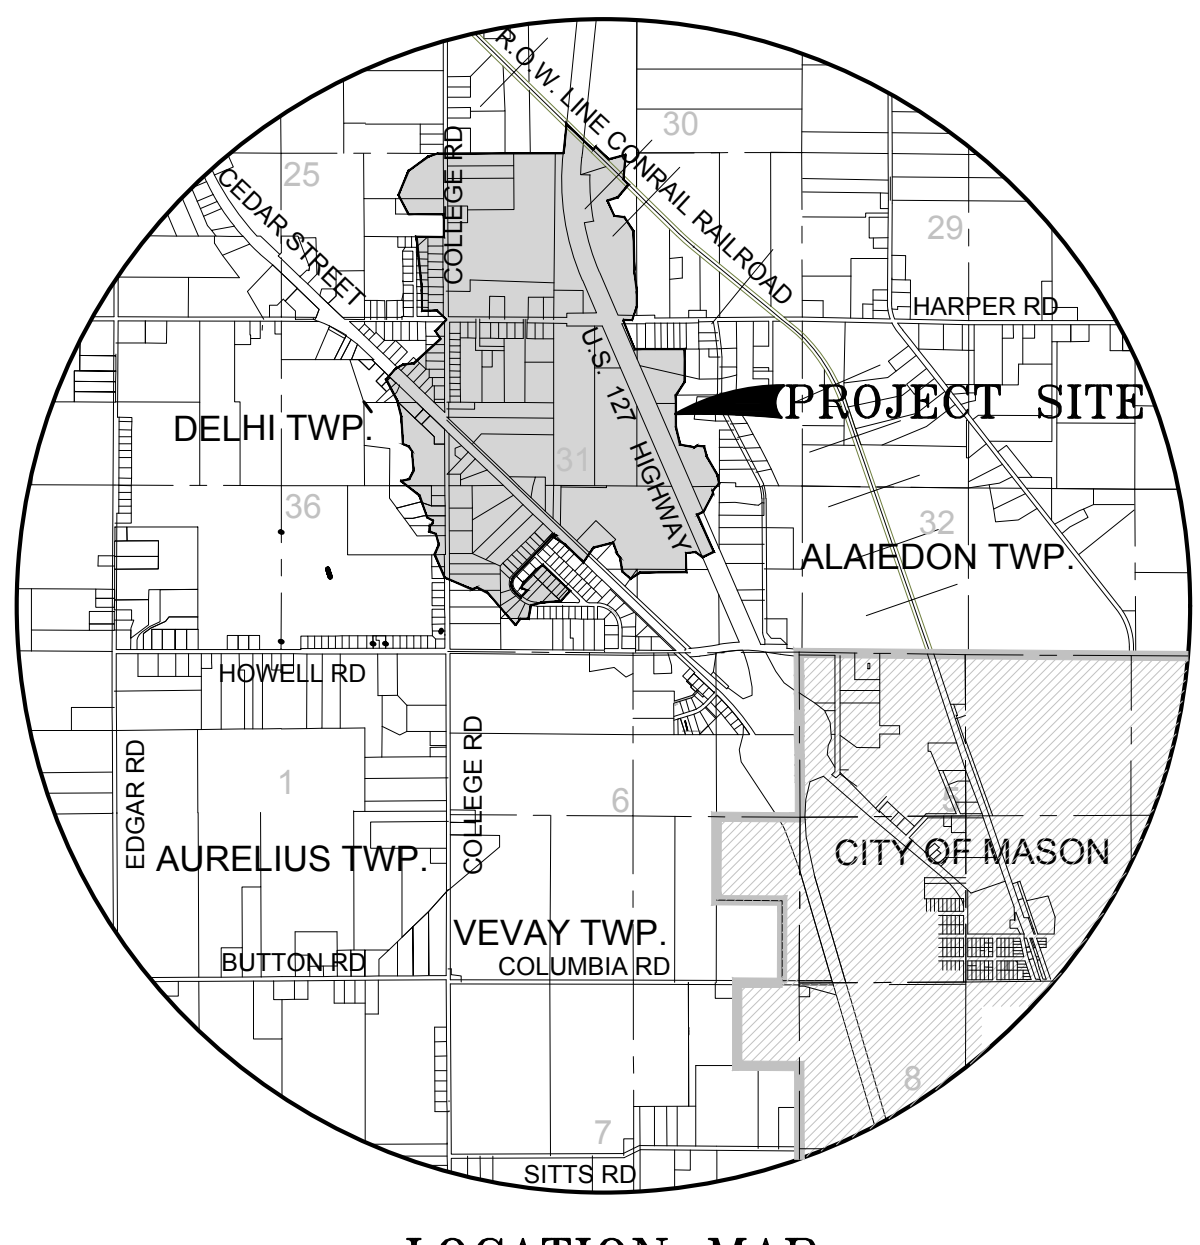
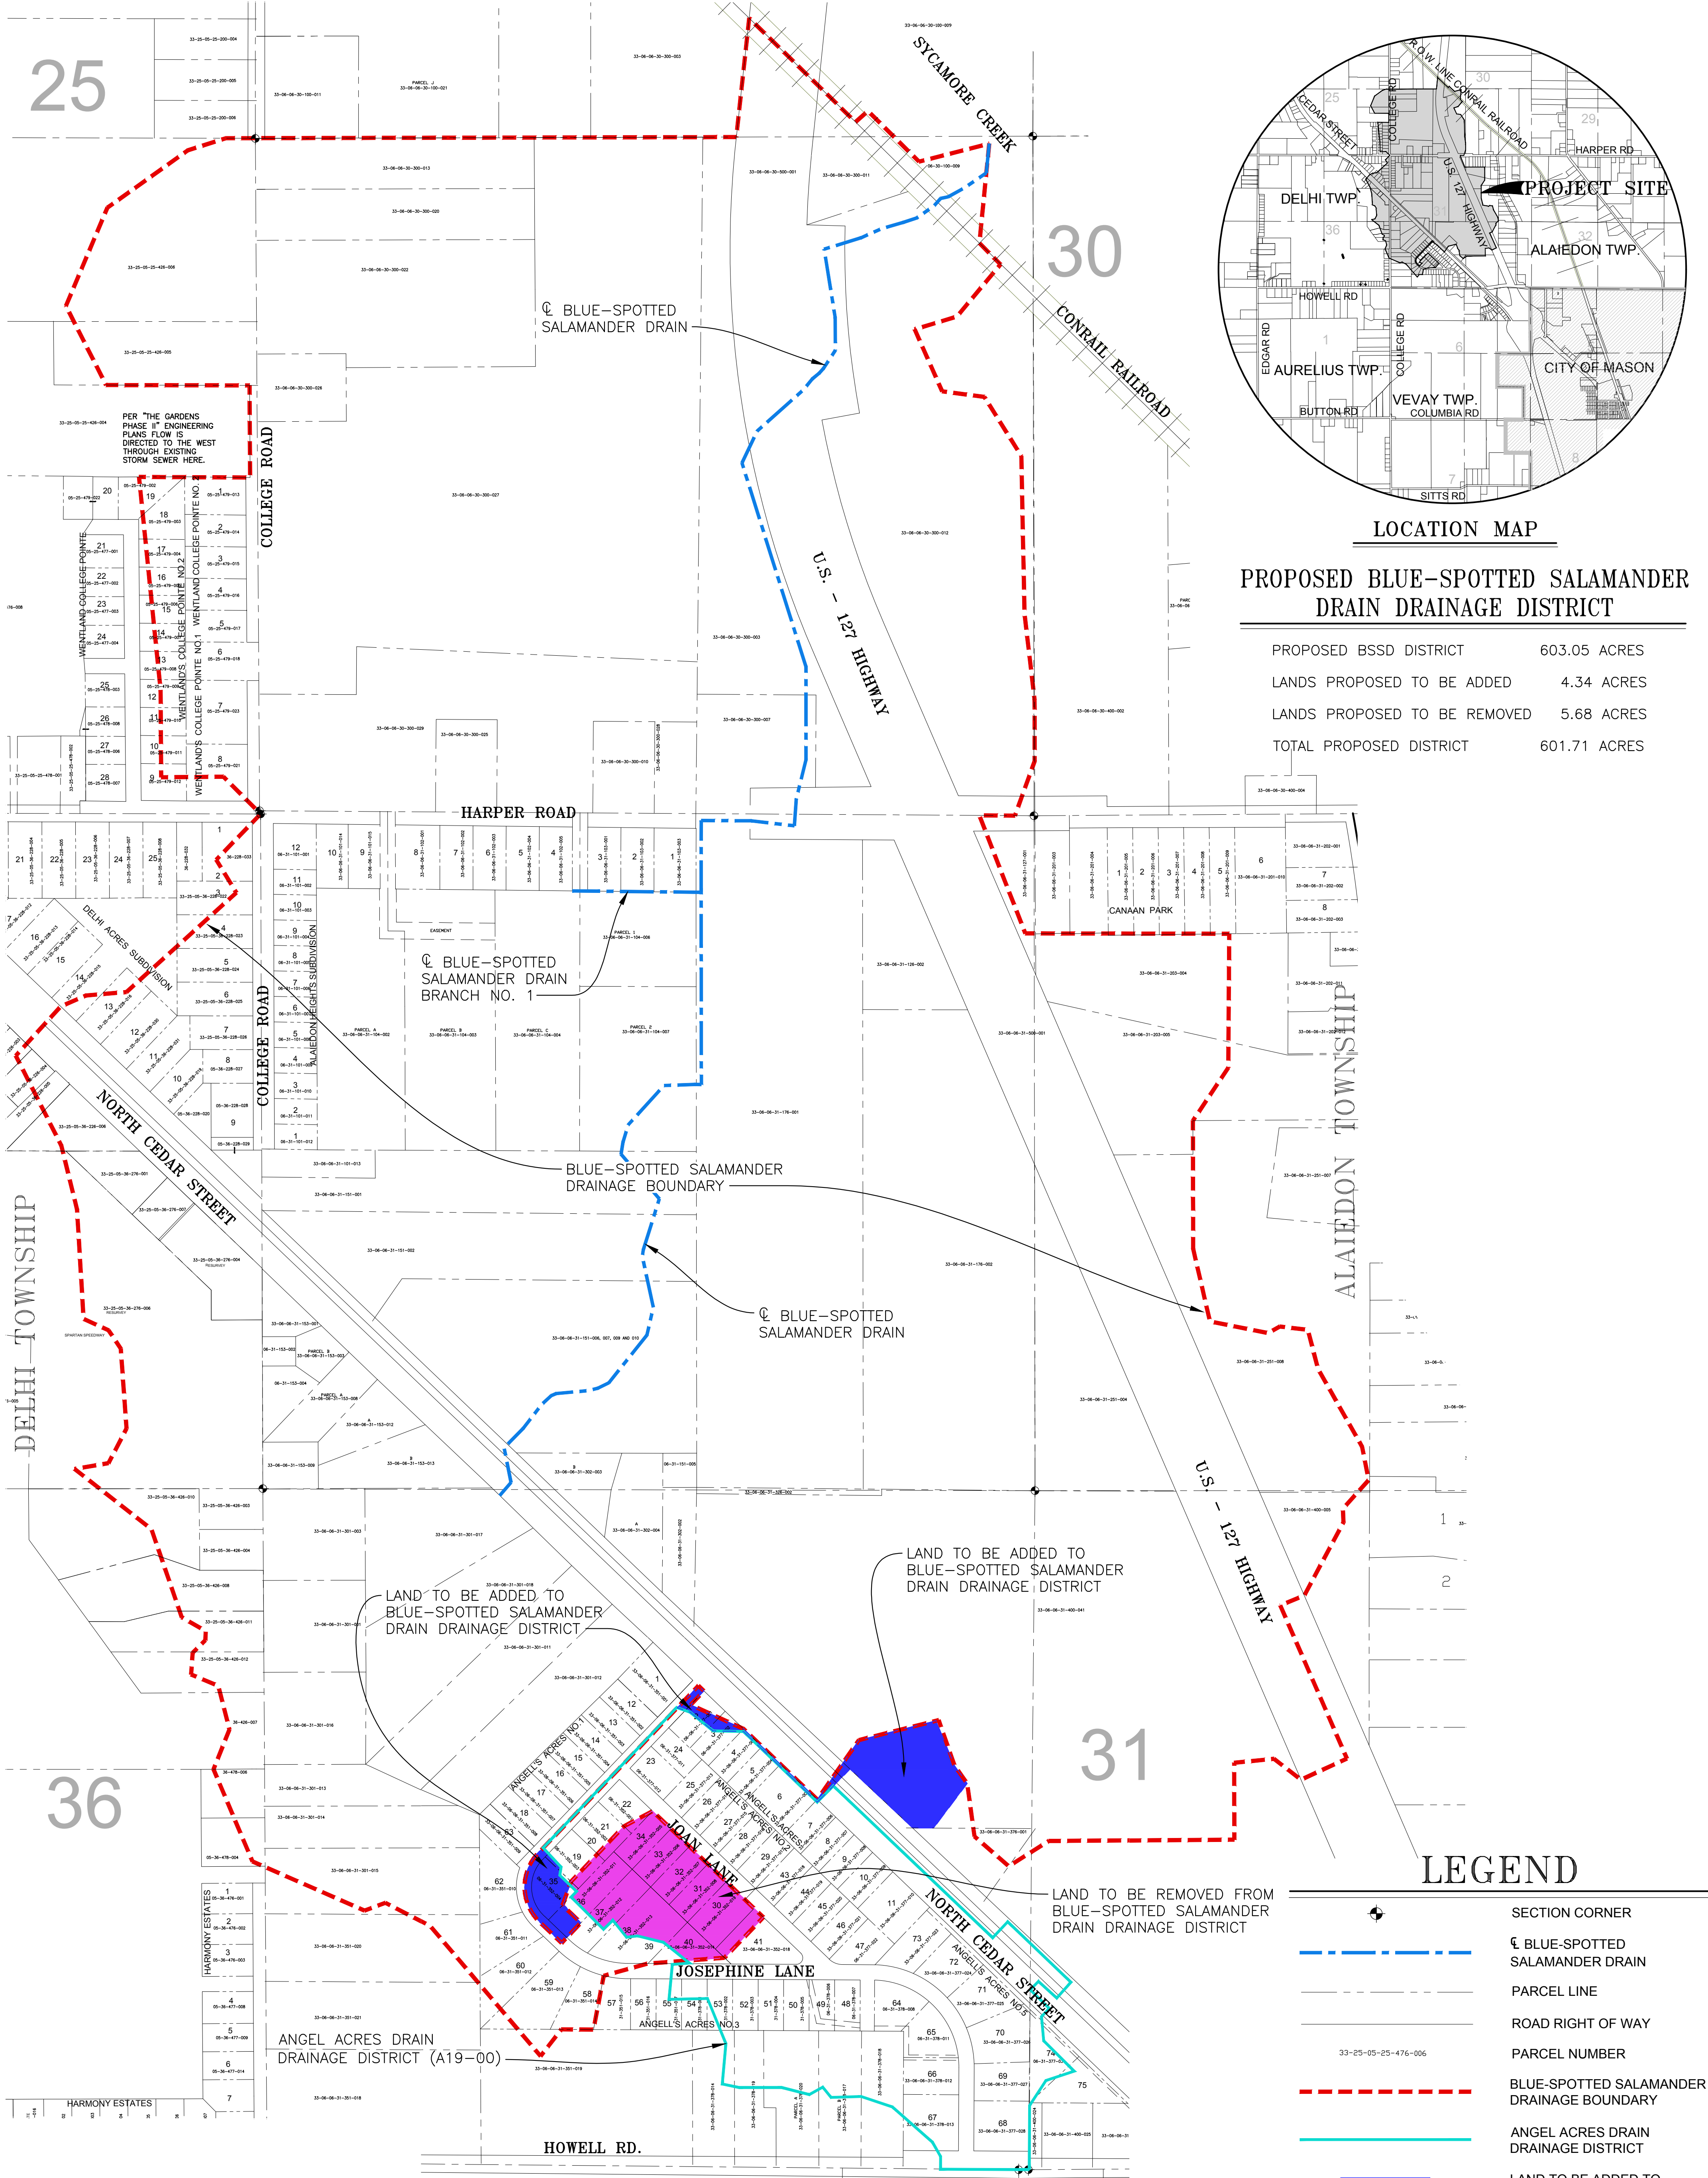


PATRICK E. LINDEMANN INGHAM COUNTY DRAIN COMMISSIONER

SECTION 30 & 31 ALAIEDON TOWNSHIP, INGHAM COUNTY SECTION 25 & 36 DELHI TOWNSHIP, INGHAM COUNTY

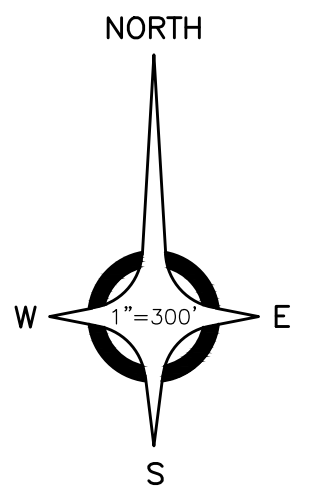

LOCATION MAP

PROPOSED BLUE-SPOTTED SALAMANDER DRAIN DRAINAGE DISTRICT

| | |
|------------------------------|--------------|
| PROPOSED BSSD DISTRICT | 603.05 ACRES |
| LANDS PROPOSED TO BE ADDED | 4.34 ACRES |
| LANDS PROPOSED TO BE REMOVED | 5.68 ACRES |
| TOTAL PROPOSED DISTRICT | 601.71 ACRES |


LEGEND

| | |
|--|---|
| | SECTION CORNER |
| | BLUE-SPOTTED SALAMANDER DRAIN |
| | PARCEL LINE |
| | ROAD RIGHT OF WAY |
| | PARCEL NUMBER |
| | BLUE-SPOTTED SALAMANDER DRAINAGE BOUNDARY |
| | LAND TO BE ADDED TO BLUE-SPOTTED SALAMANDER DRAIN DRAINAGE DISTRICT |
| | LAND TO BE REMOVED FROM BLUE-SPOTTED SALAMANDER DRAIN DRAINAGE DISTRICT |

ESTABLISHMENT OF THE BLUE-SPOTTED SALAMANDER DRAIN DRAINAGE DISTRICT

| | |
|-----------|----------------|
| SHEET NO. | DRAIN I.D. NO. |
| 1 | B31-57 |

PATRICK E. LINDEMANN
 INGHAM COUNTY DRAIN COMMISSIONER
BLUE-SPOTTED SALAMANDER DRAIN
 SECTION 30 & 31 ALAIEDON TOWNSHIP, INGHAM COUNTY, MICHIGAN

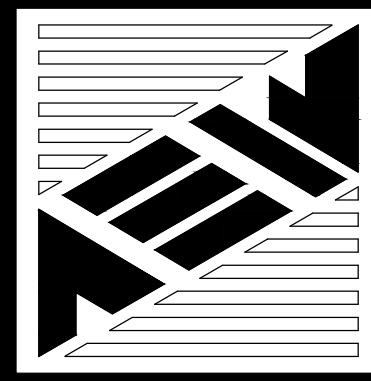

ANDERSON, ECKSTEIN AND WESTRICK, INC.
 Civil Engineers • Surveyors • Architects
 Engineering Strong Communities
 51301 Schoenherr Road Shelby Township Michigan 48315
 Phone 586 726 1234 Fax 586 726 8780 www.aewinc.com

| NO. | REVISIONS | BY |
|-----|-----------|----|
| | | |
| | | |
| | | |
| | | |

REVISED IN ACCORDANCE WITH CONSTRUCTION RECORDS By _____ Date _____

MA:24816248-0000.DWG, C:\DWG\BSSD.DISTRICT.BY, CDC, WESTRICK, INC., 11/29/2016, 11:46:03 AM